



DIST	COUNTY	ROUTE	POST MILES TOTAL PROJECT	SHEET NO.	TOTAL SHEETS
 REGISTERED CIVIL ENGINEER					
					
May 20, 2011 PLANS APPROVAL DATE					
<small>THE STATE OF CALIFORNIA OR ITS OFFICERS OR AGENTS SHALL NOT BE RESPONSIBLE FOR THE ACCURACY OR COMPLETENESS OF SCANNED COPIES OF THIS PLAN SHEET.</small>					

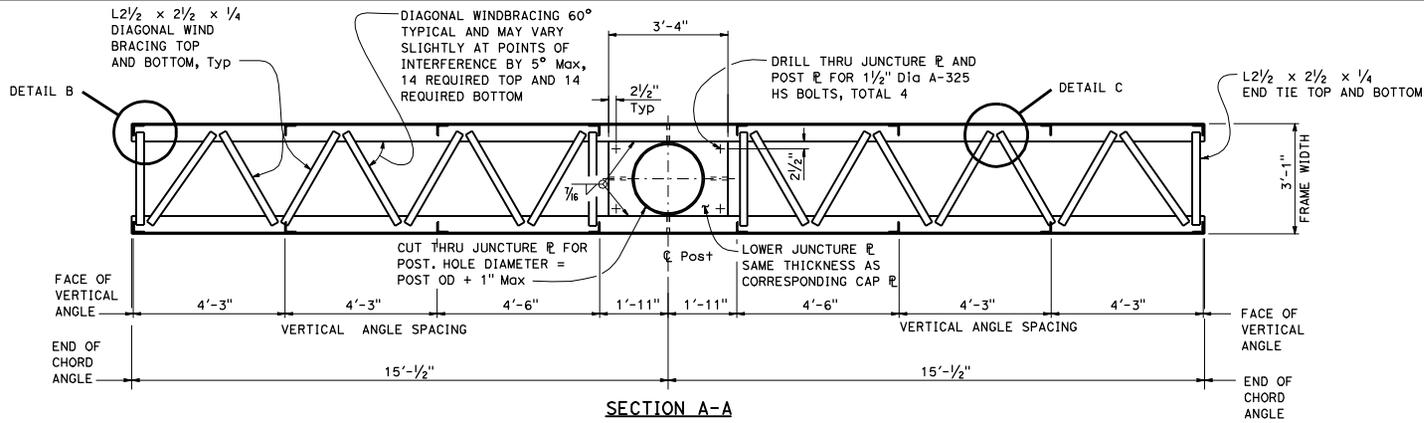



SECTION A-A
LOWER JUNCTURE CONNECTION
 See Standard Plan S106

NOTES:

1. In all cases, truss shall be supported at lower juncture connection.
2. Post to truss connections shall be fitted in shop.

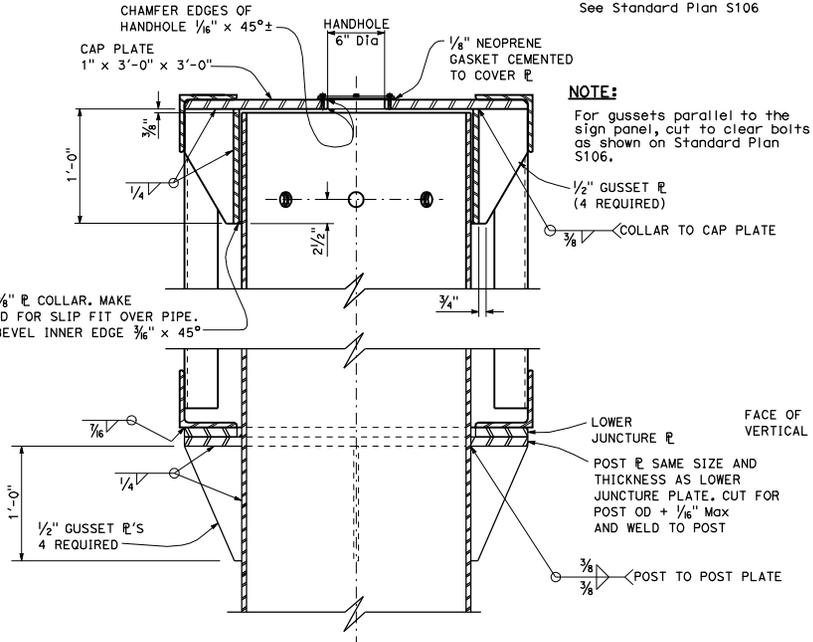

SECTION B-B
 See Standard Plan S106

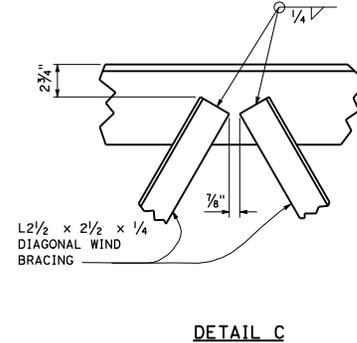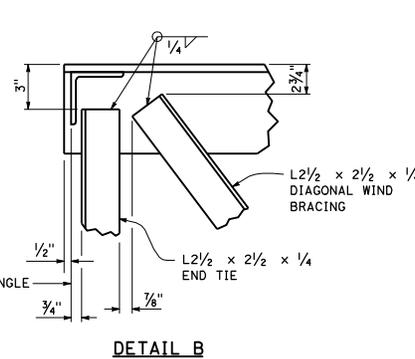

STATE OF CALIFORNIA
 DEPARTMENT OF TRANSPORTATION
**OVERHEAD SIGN-TRUSS
 SINGLE POST TYPE
 FRAME JUNCTURE DETAILS
 BALANCED BUTTERFLY
 CHANGEABLE MESSAGE SIGNS
 MODEL 500**

NO SCALE

S108